


PIGEON ISLAND NATIONAL LANDMARK

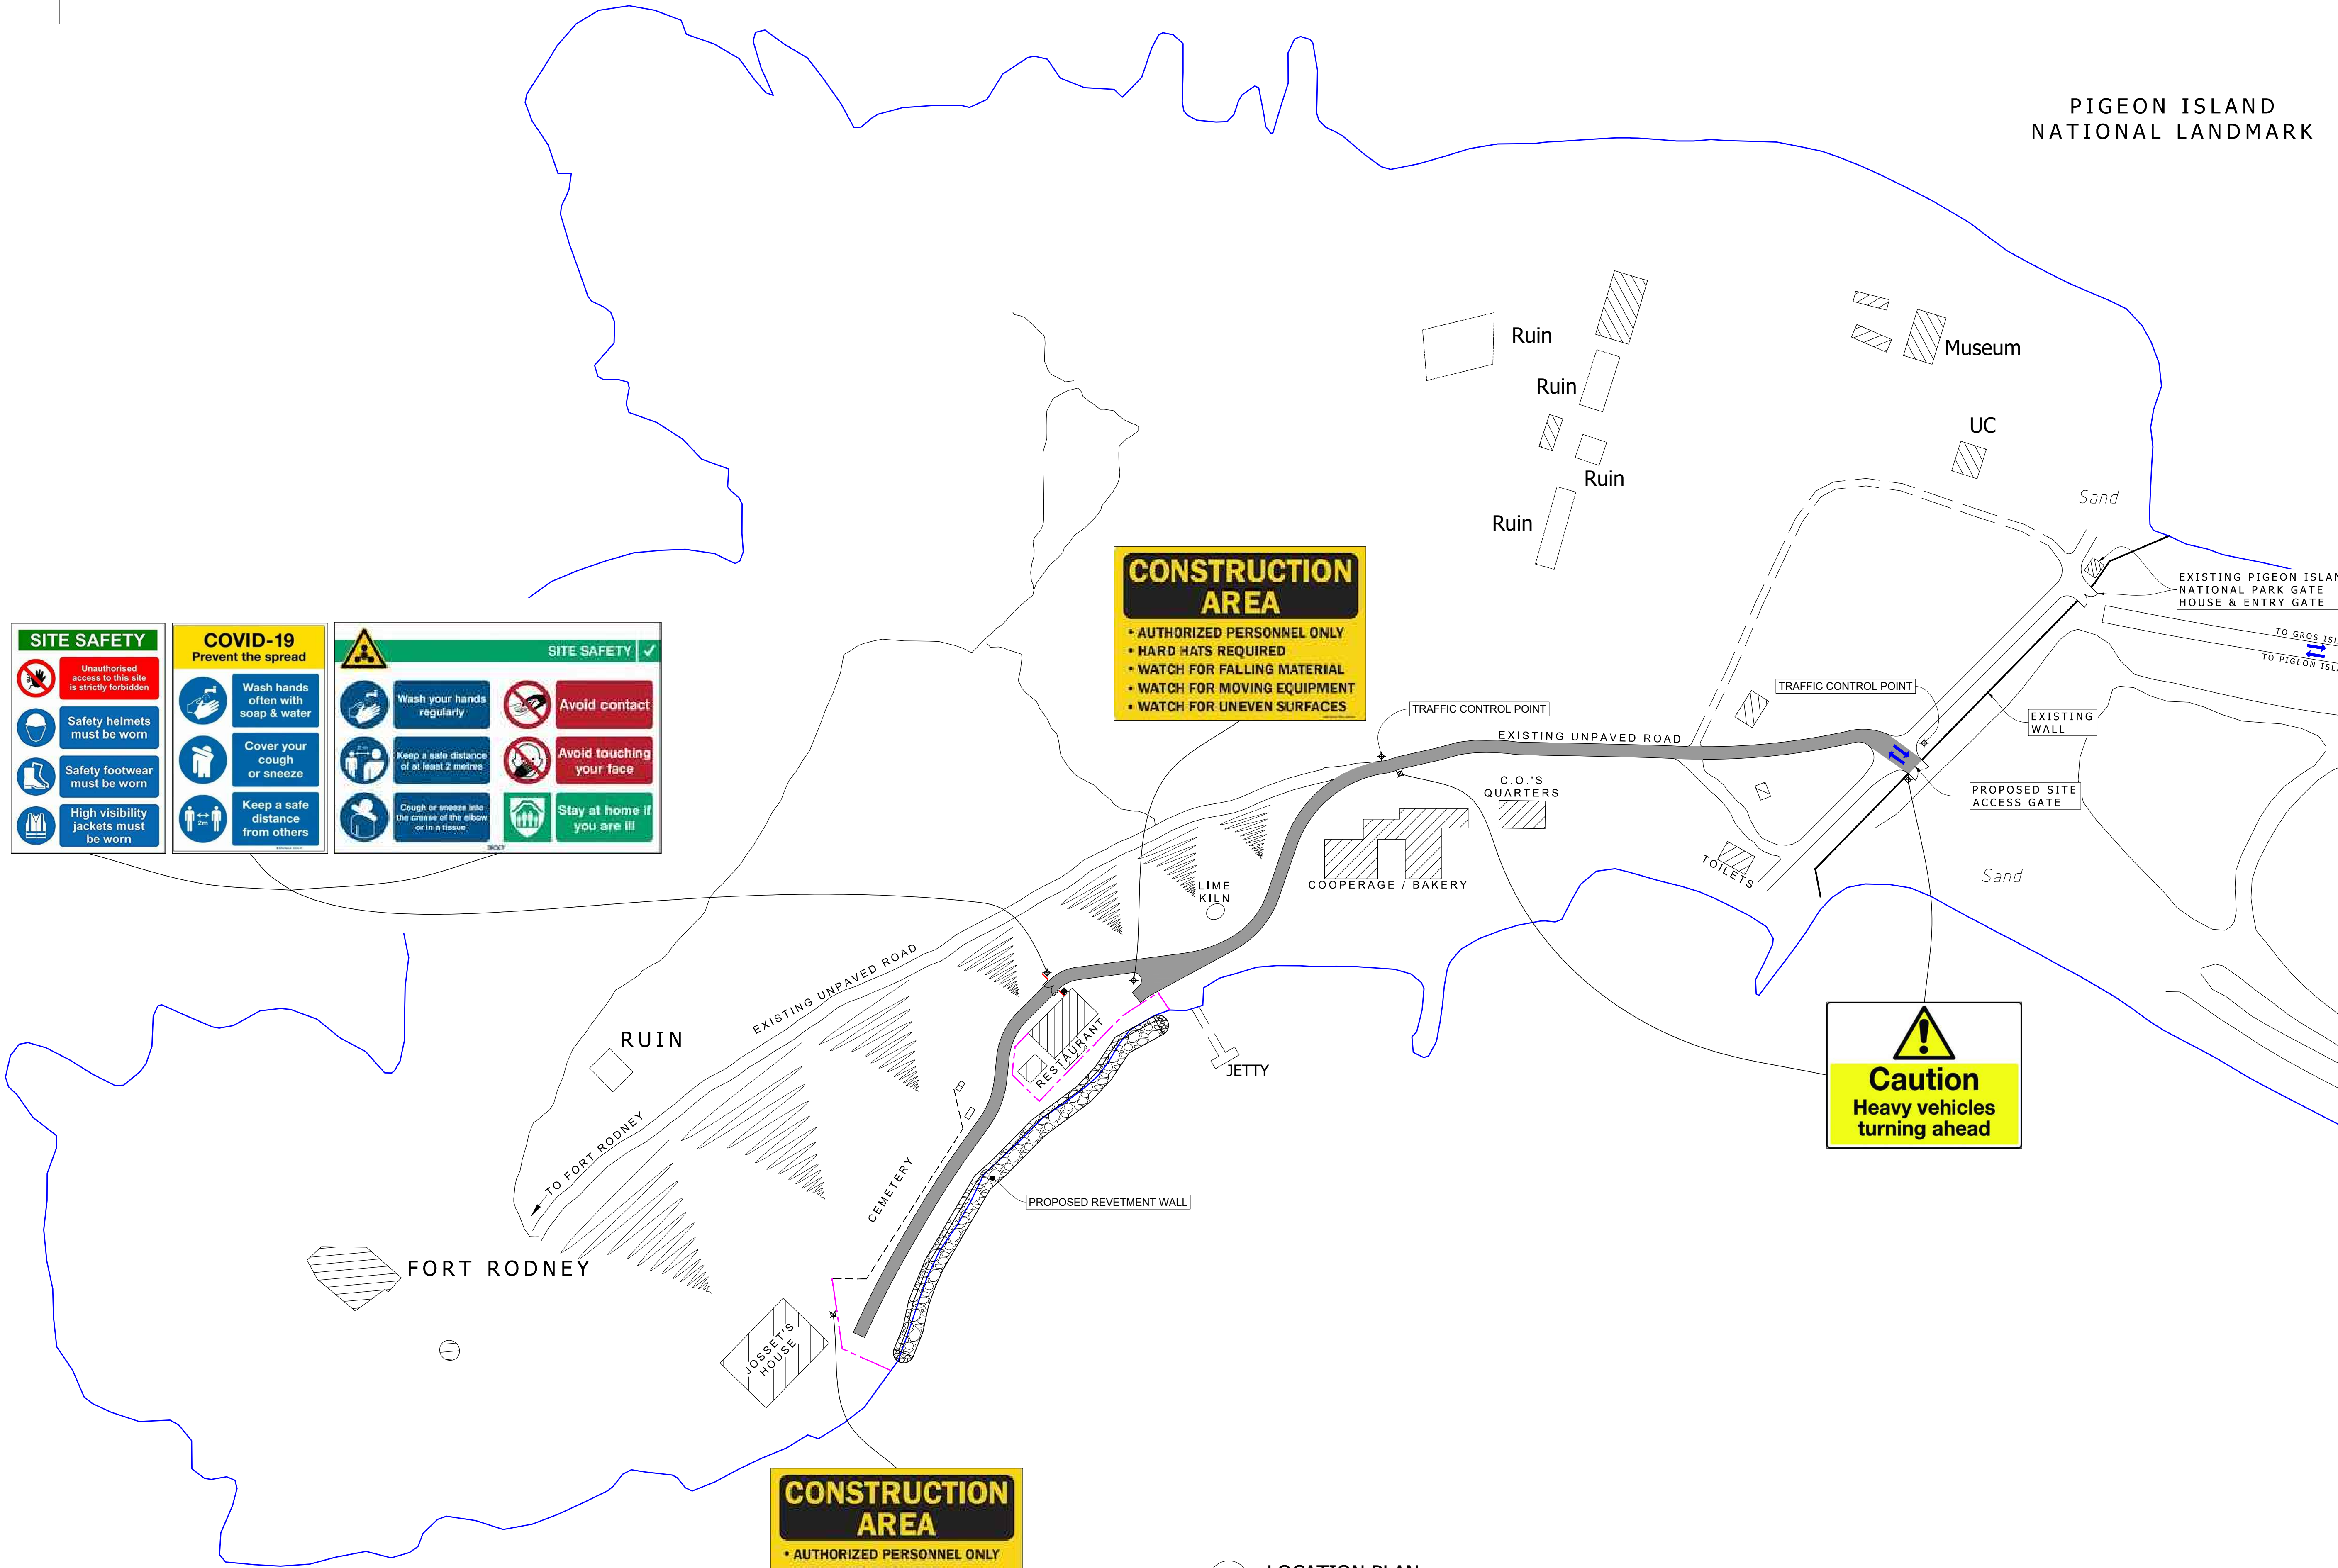

<p>SITE SAFETY</p> <ul style="list-style-type: none"> Unauthorized access to this site is strictly forbidden Safety helmets must be worn Safety footwear must be worn High visibility jackets must be worn 	<p>COVID-19 Prevent the spread</p> <ul style="list-style-type: none"> Wash hands often with soap & water Cover your cough or sneeze Keep a safe distance from others 	<p>SITE SAFETY ✓</p> <ul style="list-style-type: none"> Wash your hands regularly Keep a safe distance of at least 2 metres Cough or sneeze into the crease of the elbow or in a tissue Avoid contact Avoid touching your face Stay at home if you are ill
---	--	---


CONSTRUCTION AREA

- AUTHORIZED PERSONNEL ONLY
- HARD HATS REQUIRED
- WATCH FOR FALLING MATERIAL
- WATCH FOR MOVING EQUIPMENT
- WATCH FOR UNEVEN SURFACES

Caution
Heavy vehicles turning ahead

CONSTRUCTION AREA

- AUTHORIZED PERSONNEL ONLY
- HARD HATS REQUIRED
- WATCH FOR FALLING MATERIAL
- WATCH FOR MOVING EQUIPMENT
- WATCH FOR UNEVEN SURFACES

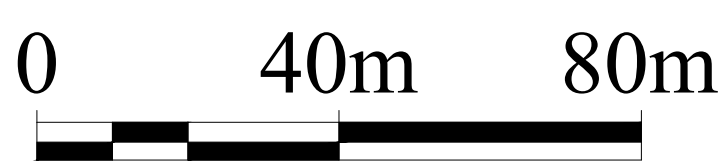


PIGEON POINT

1 LOCATION PLAN
Scale: 1:1000

- NOTES:
1. This drawing is to be read in conjunction with all other relevant engineering drawings.
 2. The contractor to verify all dimensions on site before proceeding with the works.
 3. All errors and omissions are to be reported to the Engineer.

NO.	DATE	AMENDMENTS	INITIALS

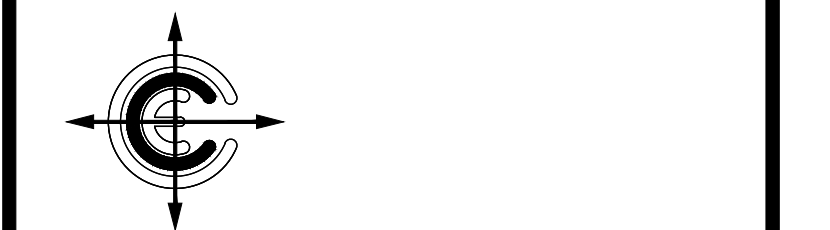

CARIBBEAN CONSULTING ENGINEERS (SLU) Ltd.
 CIVIL AND STRUCTURAL
 P. O. BOX 407, CASTRIES, ST. LUCIA
 Tel. Nos. 452-3013 / 459-0250
 FAX No. 453-6479
 E-Mail: cce@candw.lc

CLIENT: ST. LUCIA NATIONAL TRUST

DRAWN: M.C.

CHECKED: N.O.W.

DATE: OCT. 2021 TOTAL DRN: 01

SCALE: AS SHOWN

PROJECT: PIGEON ISLAND COASTAL PROTECTION CONSTRUCTION OF REVETMENT WALL WORKS

DRAWING TITLE: LOCATION PLAN

DRAWING No: **21/SLNT/LP-01**